


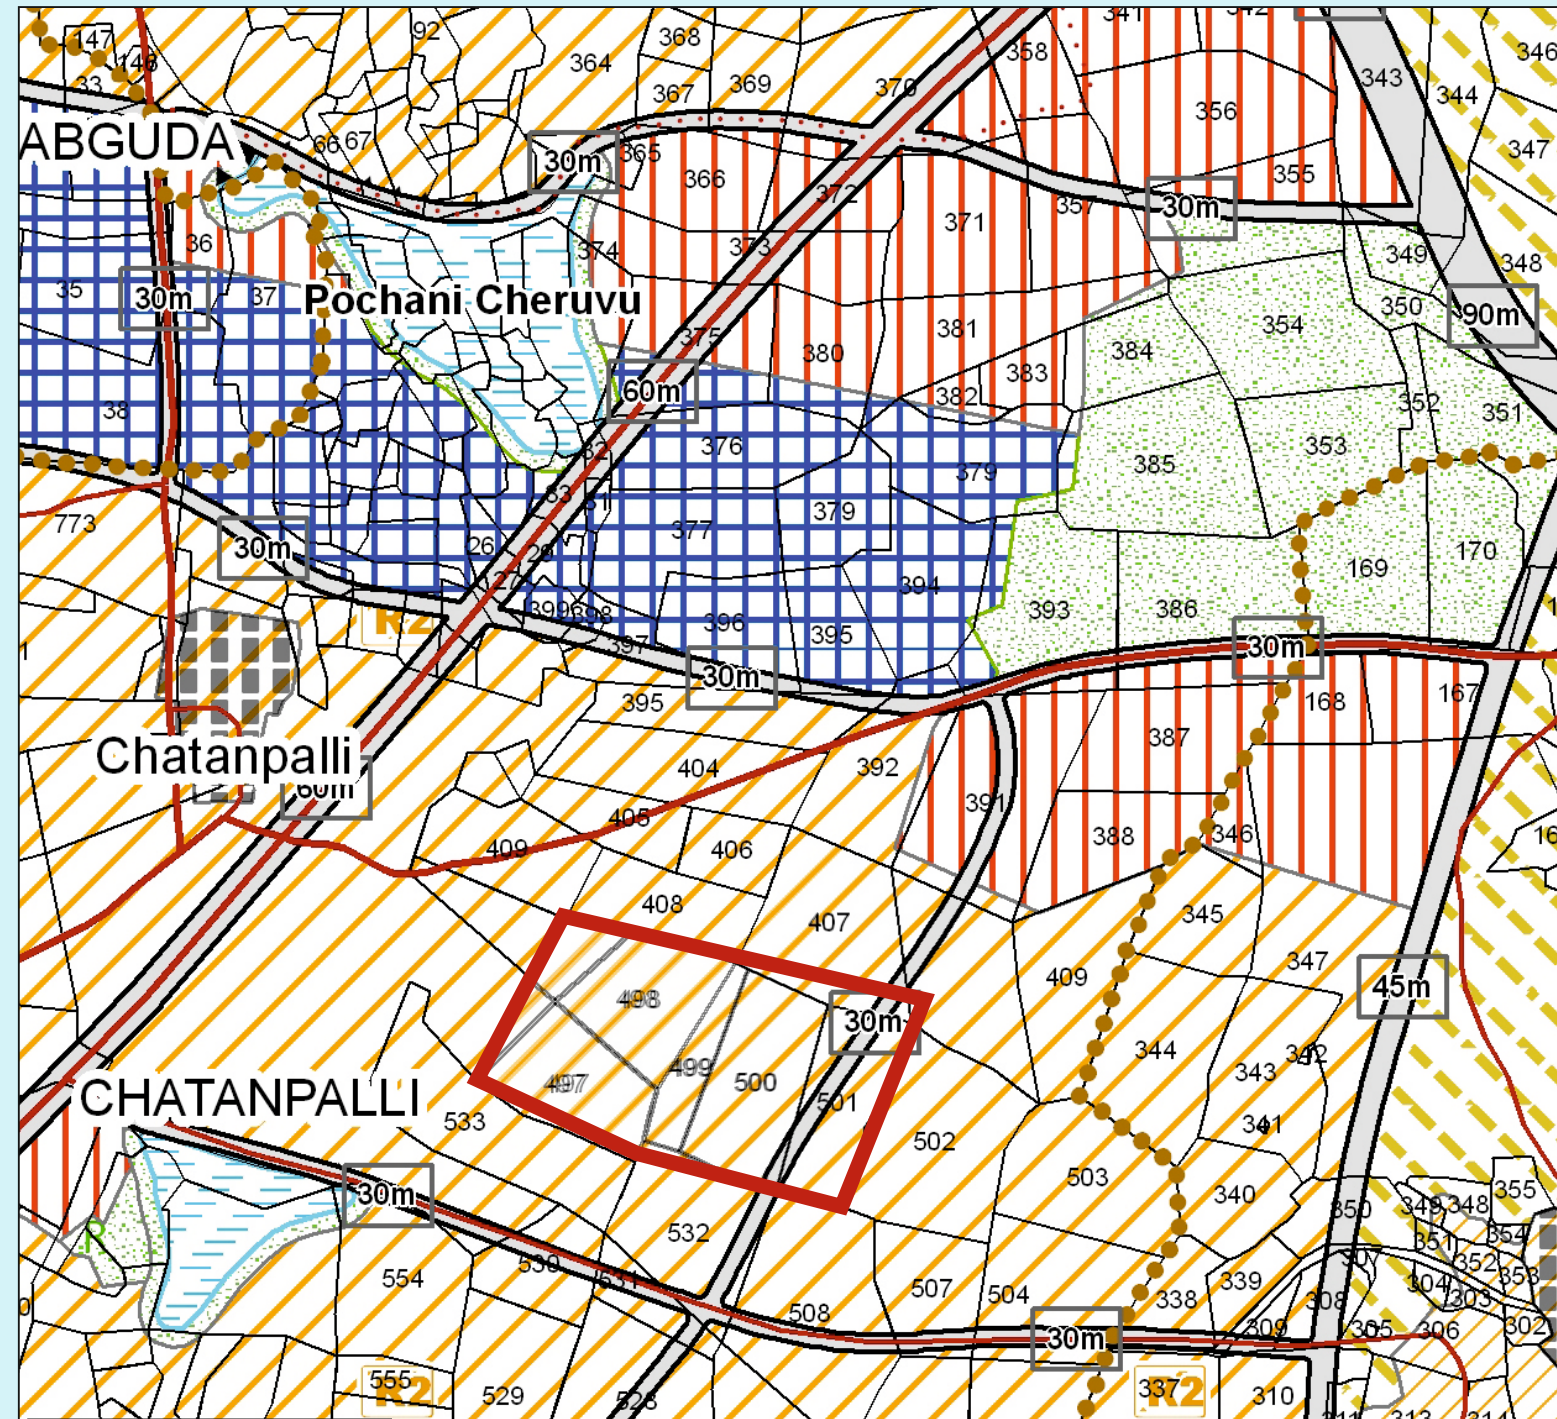

DRAFT LAYOUT PLAN




VACANT LAND



VACANT LAND

VACANT LAND

VACANT LAND

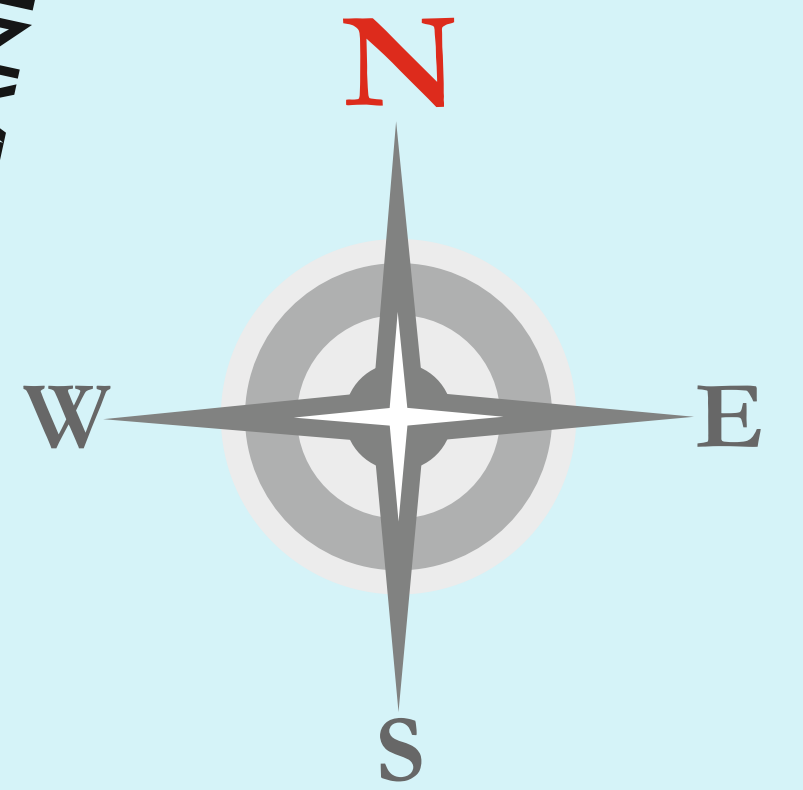

PREMIUM

Google Location Pin Point
17°04'18.8"N 78°14'01.6"E

SHADNAGAR
"X" Road

TO SHADNAGAR

EXISTING 100'-0" WIDE ROAD

TO DOOSKAL